


App No: 09/02388/FUL Date Valid: 16/10/09  
Location: 117 Stagsden Road  
Bromham  
Bedford  
MK43 8QL

**OFFICE COPY**

PLANNING PORTAL REF: PP-852375

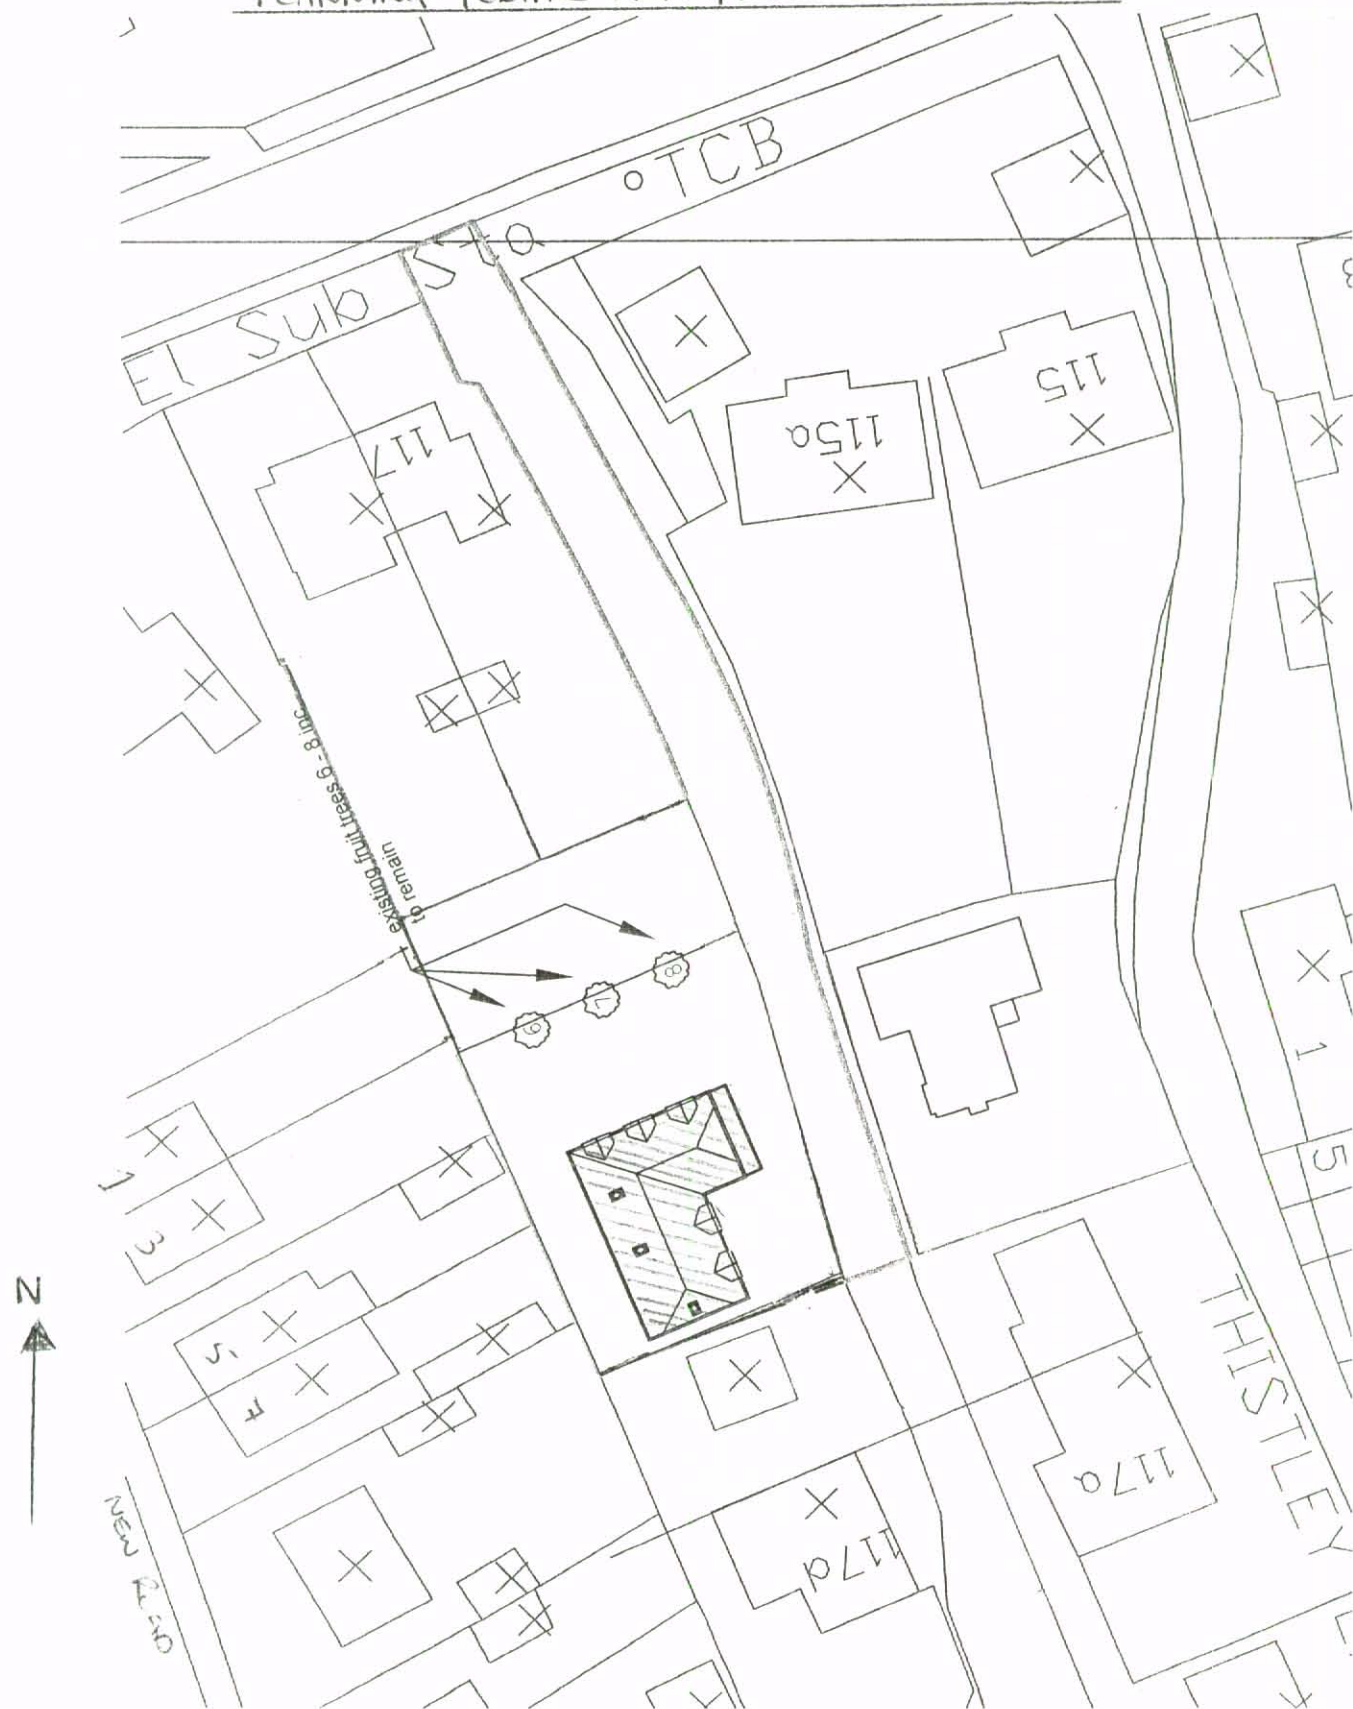

BLOCK PLAN 1: 500

P10 v14